


港口区光坡镇盐场老框仔虾塘勘测定界图

2391.97-36546.65

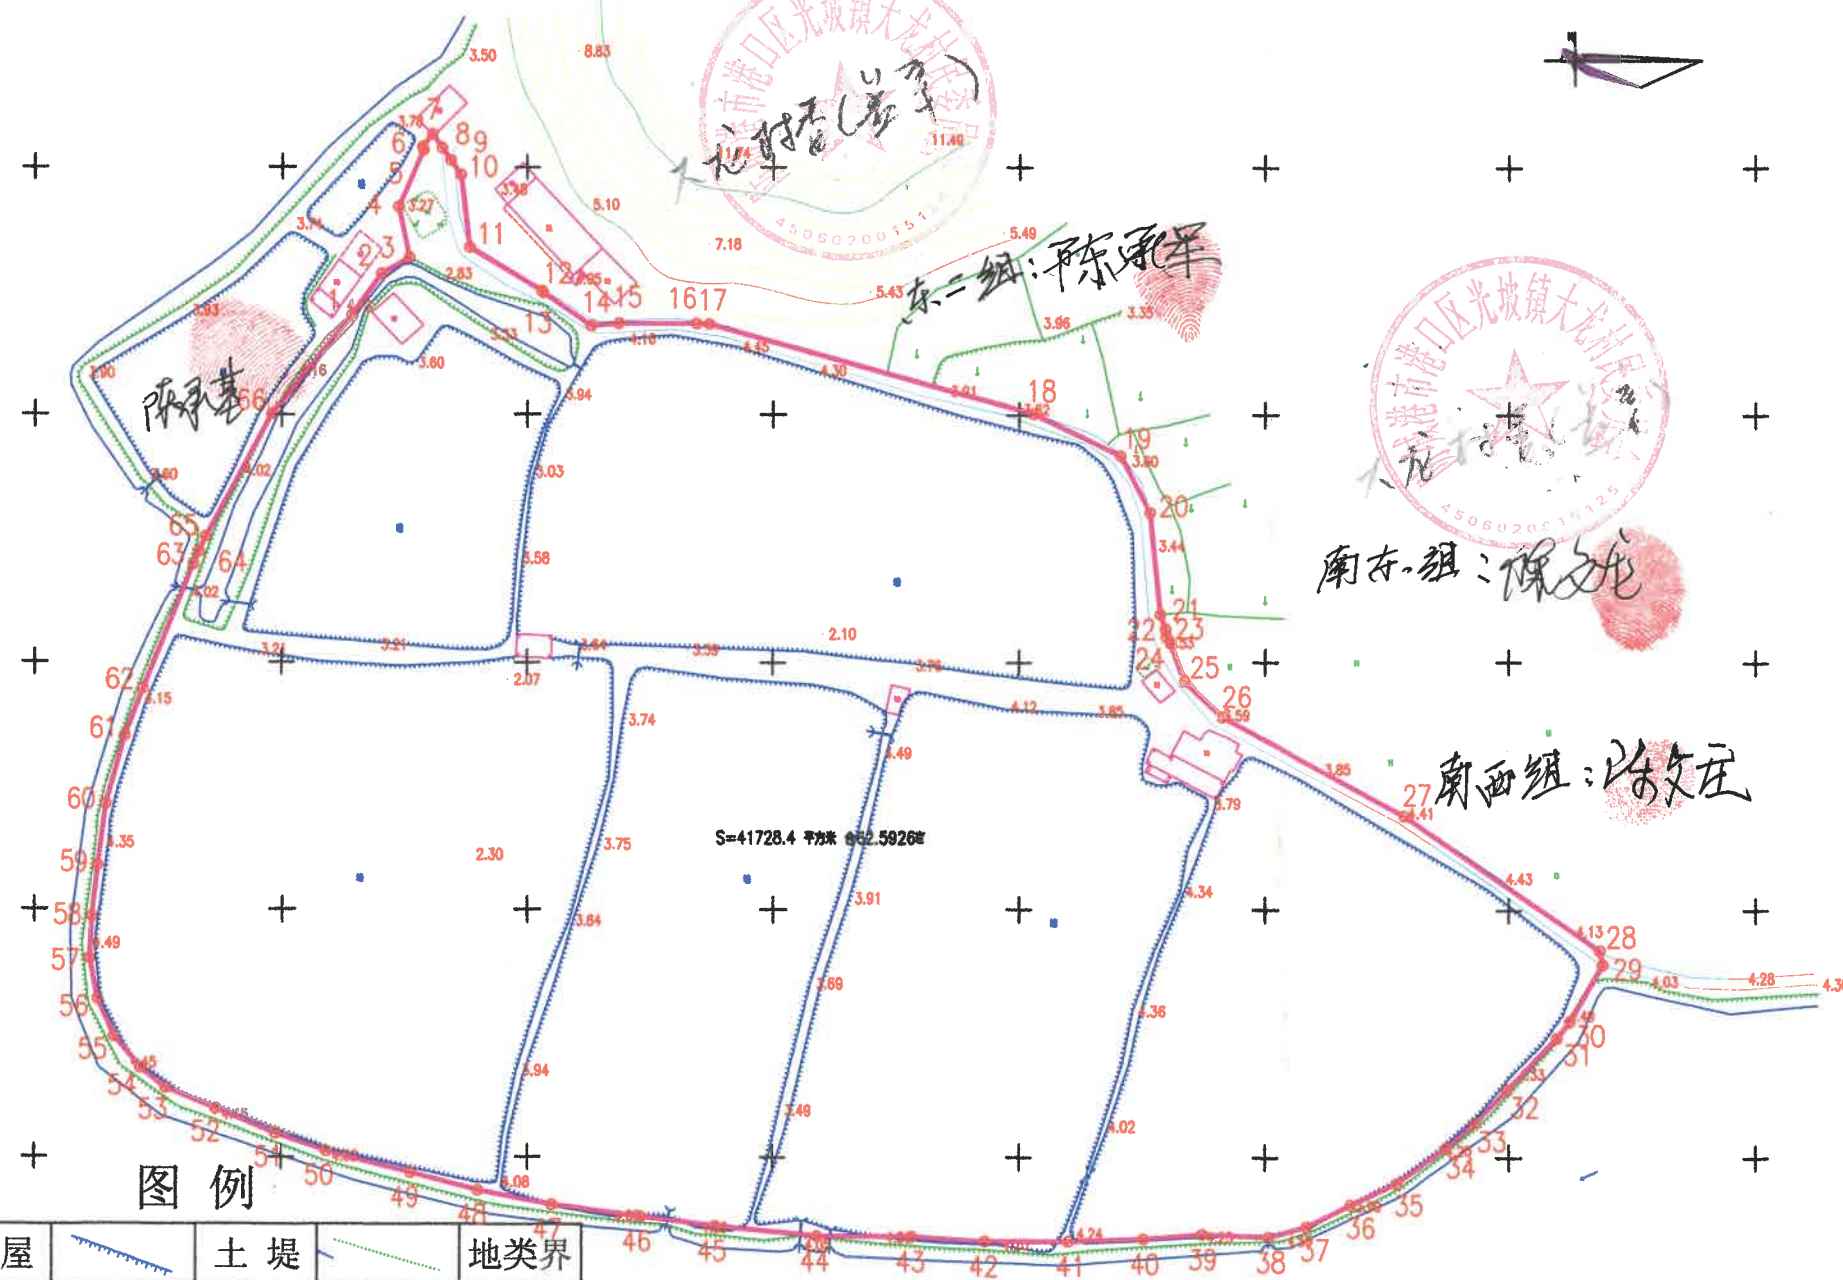

界址点坐标表

| 点号 | X | Y | 边长 |
|----|-------------|--------------|-------|
| 1 | 2392219.993 | 36546764.307 | |
| 2 | 2392228.461 | 36546770.482 | 10.47 |
| 3 | 2392231.697 | 36546776.160 | 6.55 |
| 4 | 2392241.964 | 36546773.961 | 10.50 |
| 5 | 2392253.456 | 36546779.034 | 12.56 |
| 6 | 2392254.059 | 36546778.831 | 0.64 |
| 7 | 2392256.665 | 36546780.877 | 3.31 |
| 8 | 2392253.858 | 36546782.836 | 3.42 |
| 9 | 2392251.387 | 36546784.580 | 3.01 |
| 10 | 2392248.395 | 36546786.648 | 3.65 |
| 11 | 2392233.805 | 36546788.365 | 14.69 |
| 12 | 2392225.017 | 36546802.962 | 17.04 |
| 13 | 2392224.649 | 36546803.219 | 0.45 |
| 14 | 2392217.983 | 36546813.040 | 11.87 |
| 15 | 2392218.464 | 36546818.584 | 5.56 |
| 16 | 2392218.464 | 36546834.434 | 15.85 |
| 17 | 2392218.363 | 36546837.070 | 2.64 |
| 18 | 2392200.296 | 36546802.943 | 68.31 |
| 19 | 2392191.849 | 36546820.681 | 19.65 |
| 20 | 2392180.288 | 36546826.742 | 13.05 |

界址点坐标表

| 点号 | X | Y | 边长 |
|----|-------------|--------------|-------|
| 20 | 2392180.288 | 36546826.742 | 20.64 |
| 21 | 2392159.749 | 36546828.814 | 3.09 |
| 22 | 2392156.836 | 36546829.855 | 1.52 |
| 23 | 2392155.326 | 36546830.004 | 1.62 |
| 24 | 2392153.966 | 36546830.881 | 8.16 |
| 25 | 2392146.278 | 36546833.628 | 10.67 |
| 26 | 2392138.990 | 36546841.420 | 42.39 |
| 27 | 2392119.047 | 36546878.828 | 48.03 |
| 28 | 2392091.925 | 36547018.463 | 2.92 |
| 29 | 2392089.068 | 36547019.047 | 13.33 |
| 30 | 2392077.506 | 36547012.422 | 4.26 |
| 31 | 2392074.123 | 36547009.840 | 14.50 |
| 32 | 2392063.722 | 36546999.731 | 9.33 |
| 33 | 2392057.014 | 36546993.245 | 7.70 |
| 34 | 2392051.983 | 36546987.411 | 12.36 |
| 35 | 2392044.802 | 36546977.355 | 10.45 |
| 36 | 2392040.383 | 36546967.888 | 9.99 |
| 37 | 2392036.016 | 36546958.900 | 8.43 |
| 38 | 2392033.893 | 36546950.745 | 13.41 |
| 39 | 2392034.461 | 36546937.350 | |

界址点坐标表

| 点号 | X | Y | 边长 |
|----|-------------|--------------|-------|
| 39 | 2392034.461 | 36546937.350 | 11.98 |
| 40 | 2392033.518 | 36546925.405 | 15.30 |
| 41 | 2392033.063 | 36546910.115 | 16.95 |
| 42 | 2392033.021 | 36546893.161 | 14.81 |
| 43 | 2392034.007 | 36546878.379 | 19.29 |
| 44 | 2392034.153 | 36546859.092 | 20.90 |
| 45 | 2392036.144 | 36546838.285 | 15.40 |
| 46 | 2392038.024 | 36546822.996 | 18.02 |
| 47 | 2392040.410 | 36546805.130 | 15.24 |
| 48 | 2392043.306 | 36546790.170 | 14.07 |
| 49 | 2392046.842 | 36546776.550 | 17.83 |
| 50 | 2392051.147 | 36546759.243 | 10.96 |
| 51 | 2392054.723 | 36546748.888 | 13.15 |
| 52 | 2392059.739 | 36546736.737 | 10.88 |
| 53 | 2392063.913 | 36546726.691 | 6.60 |
| 54 | 2392068.007 | 36546721.517 | 8.23 |
| 55 | 2392074.346 | 36546716.265 | 8.20 |
| 56 | 2392081.845 | 36546712.946 | 8.38 |
| 57 | 2392090.076 | 36546711.356 | 8.42 |
| 58 | 2392098.482 | 36546711.768 | |

界址点坐标表

| 点号 | X | Y | 边长 |
|-------------------------|-------------|--------------|-------|
| 58 | 2392098.482 | 36546711.768 | 10.47 |
| 59 | 2392108.888 | 36546712.942 | 12.50 |
| 60 | 2392121.285 | 36546714.542 | 14.31 |
| 61 | 2392135.063 | 36546718.392 | 10.23 |
| 62 | 2392144.615 | 36546722.041 | 27.11 |
| 63 | 2392169.729 | 36546732.243 | 2.74 |
| 64 | 2392172.231 | 36546733.349 | 3.41 |
| 65 | 2392175.343 | 36546734.738 | 28.13 |
| 66 | 2392200.126 | 36546748.045 | 25.67 |
| 1 | 2392219.993 | 36546764.307 | |
| S=41728.4 平方米 合62.5926亩 | | | |

图例

| | | | | | |
|--|-----|--|-----|--|-----|
| | 房屋 | | 土堤 | | 地类界 |
| | 田埂 | | 水沟 | | 陡坎 |
| | 坎塘 | | 高程点 | | 草地 |
| | 等高线 | | 界址线 | | 水田 |
| | 旱地 | | 树林 | | 水闸 |

2013年12月数字化成图
1980年西安坐标系
1985年国家高程基准
1996年图式

1:500

测量员: 苏羽成
绘图员: 方本安
检查员: 彭云峰

宗（户）地 图

单位: m, m²

不动产单元号: 450602101207GB00084W00000000

土地权利人: 防城港市光坡盐业有限公司

所在图幅号: 2391.00-36545.00


宗地面积: 41269.95

土地坐落: 港口区光坡镇潭油村老框仔



1:3000

CGCS2000坐标系

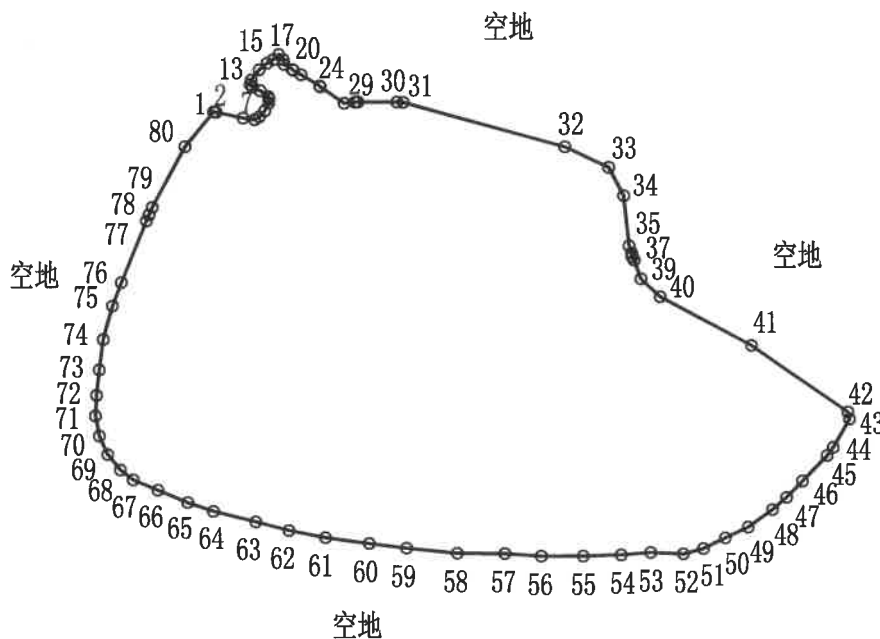

防城港市国土资源局勘测规划院



2024年7月解析法测绘界址点

1:2000


制图日期: 2024年7月29日

审核日期: 2024年7月29日


制图者: 韦丽逢

审核者:

防城港市光坡盐业有限公司41269.95平方米地块情况图

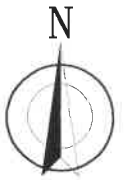

1:3000
CGCS2000坐标系

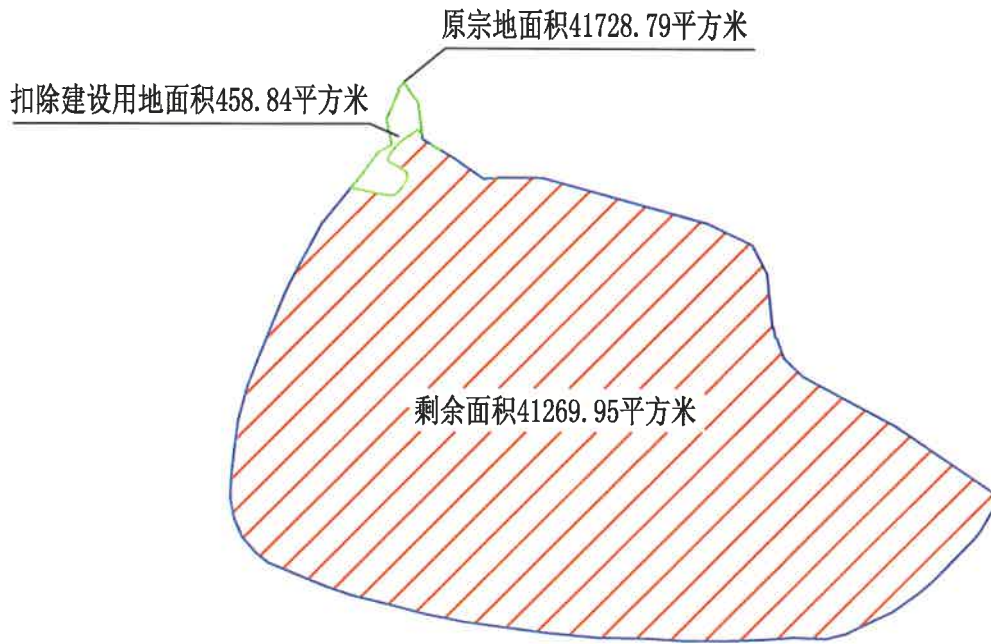

防城港市国土资源局



